


2ND. FLOOR OFFICE  
AREA: 2550 SQ.FT. +/-

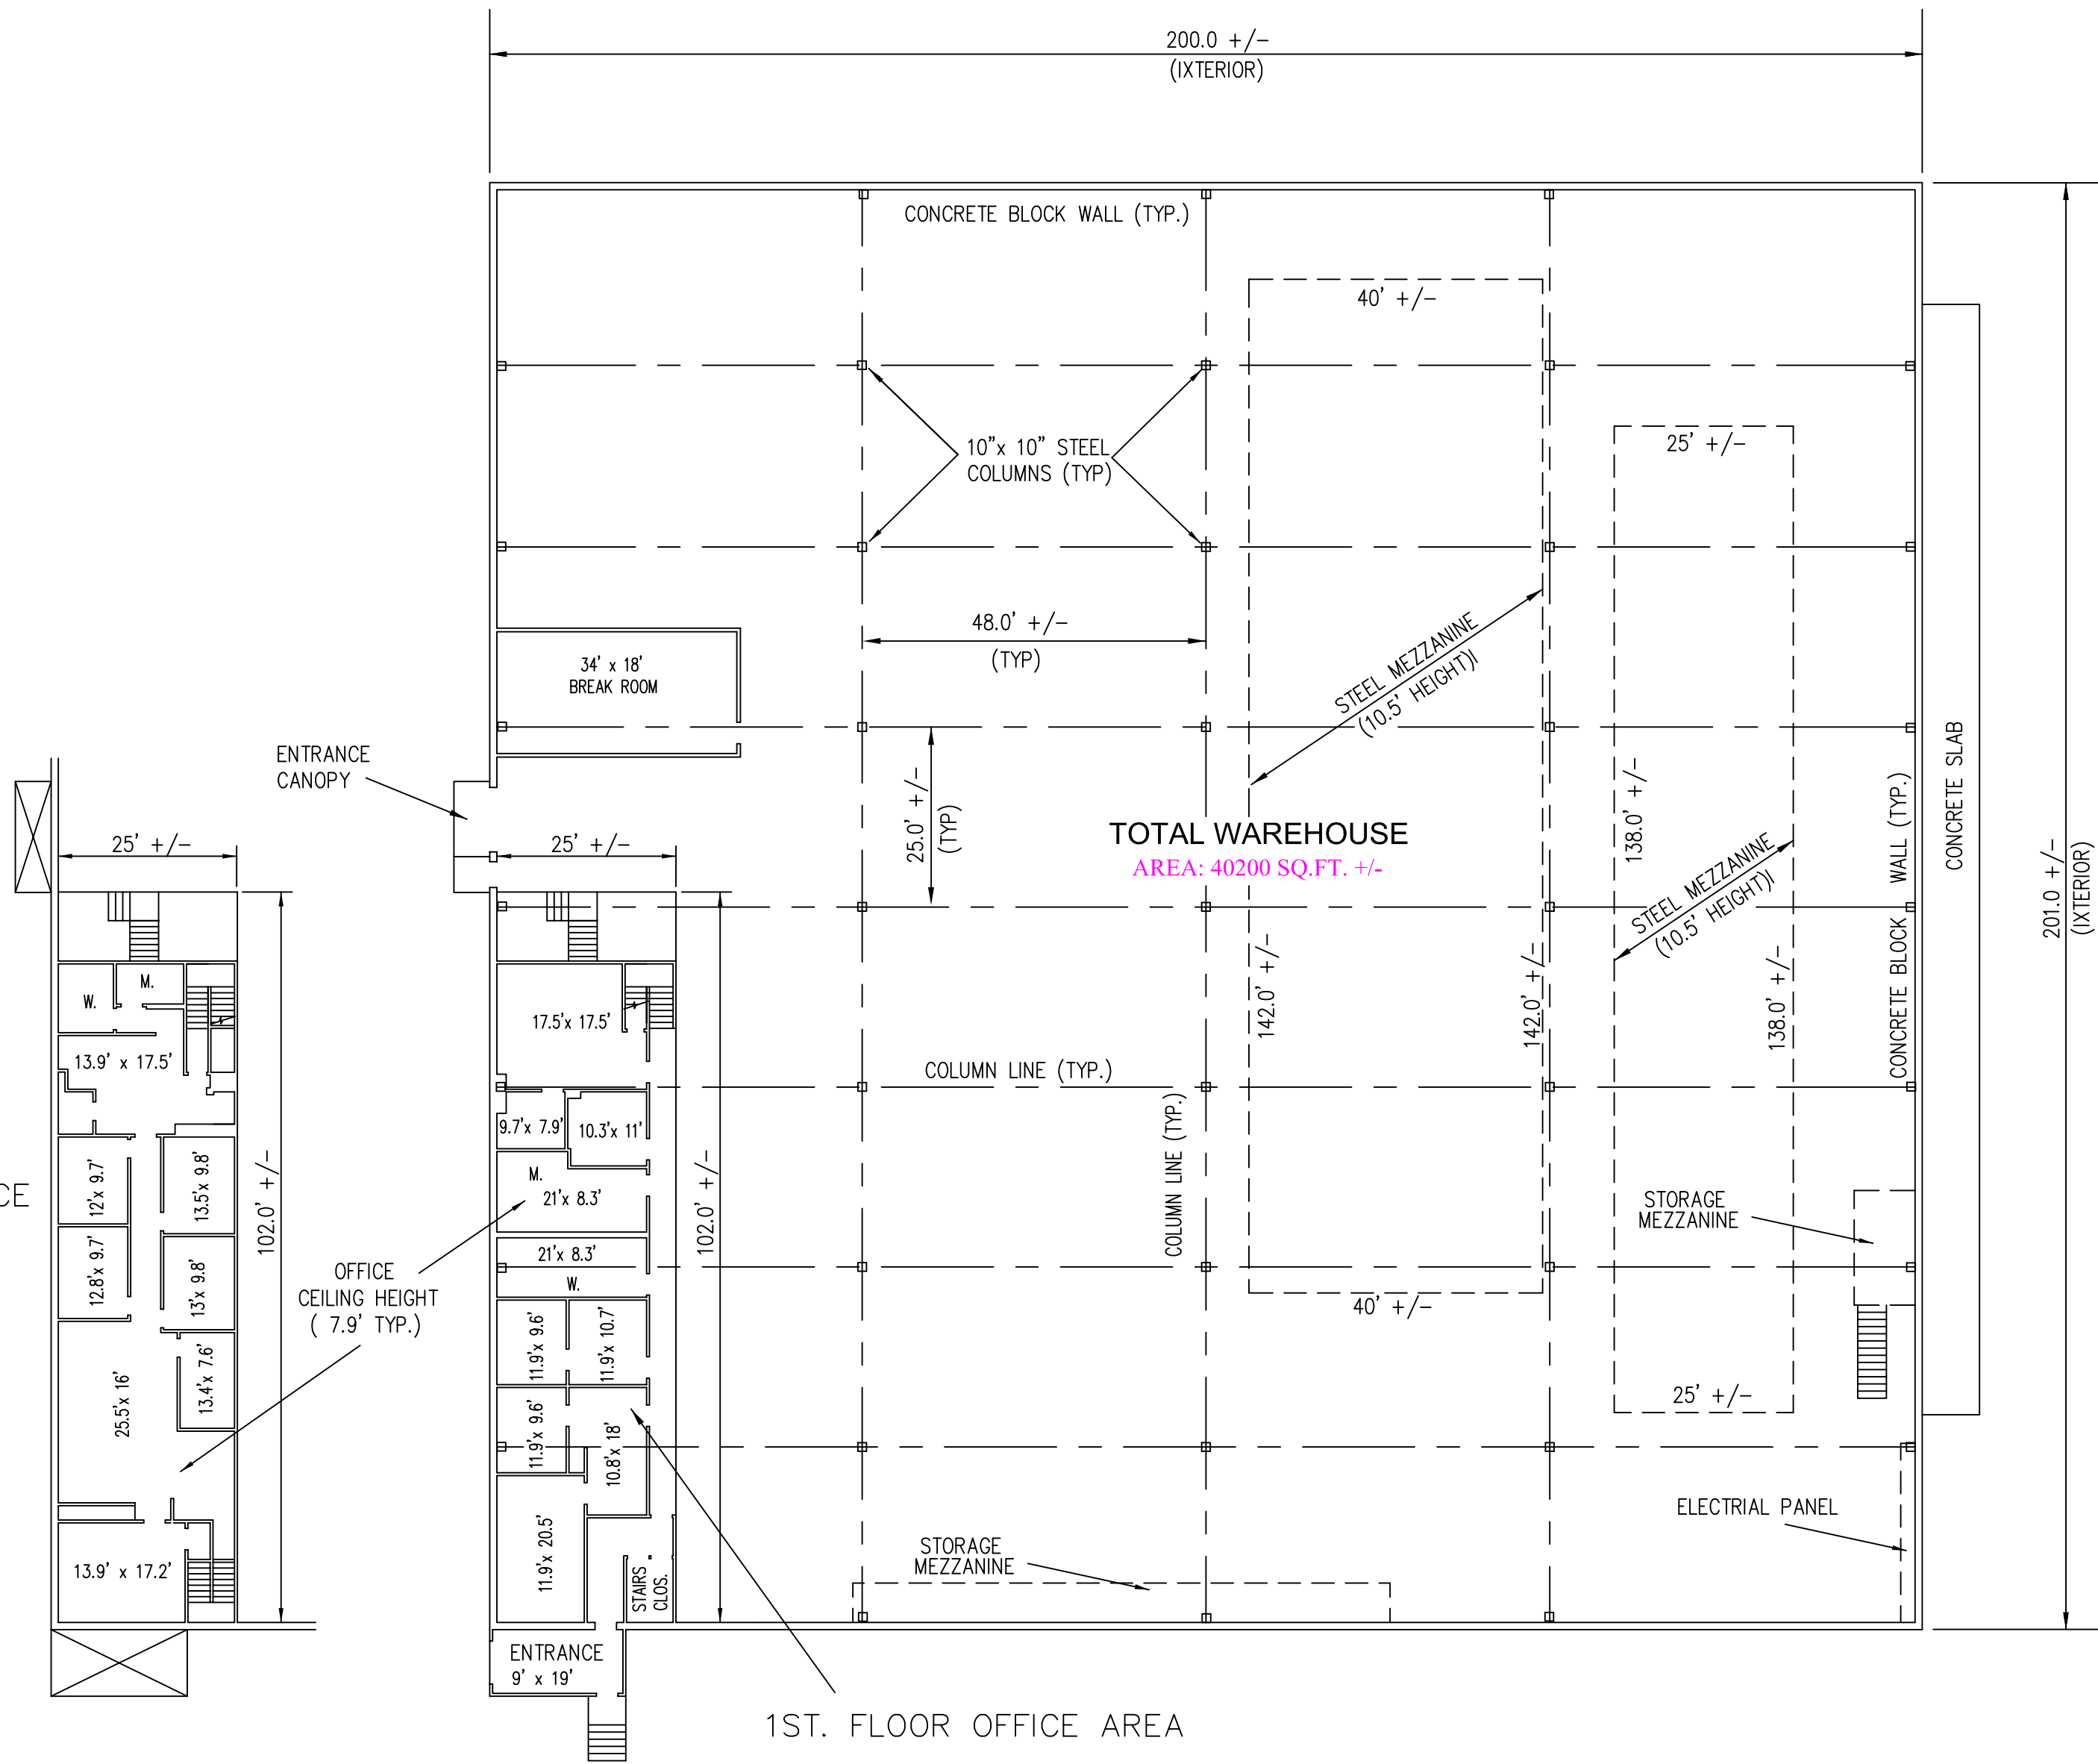


1ST. FLOOR OFFICE AREA

FORMER  
WAREHOUSE DISTRIBUTION CENTER

FLOOR PLAN

1" = 20' (1:240)  
1" = 6.960 m

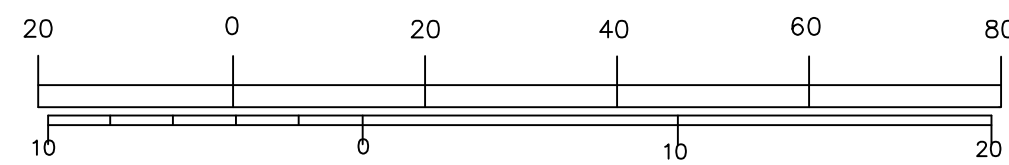

DATE	REVISIONS

FLOOR PLAN  
PREPARED FOR  
**122 SOUTH MAIN ST.**

OXFORD, MASS.  
DATE: APRIL 12, 2013  
SCALE 1" = 20'



LAND SURVEYING • CONSULTING  
BAY TOWER LOWER LEVEL SUITE C  
101 PLAIN STREET  
PROVIDENCE, RHODE ISLAND 02903  
508-821-8728 774-264-0085  
douglasdesigngroup@gmail.com

02.12.1142  
JA  
BSA