


WESTMINSTER STREET

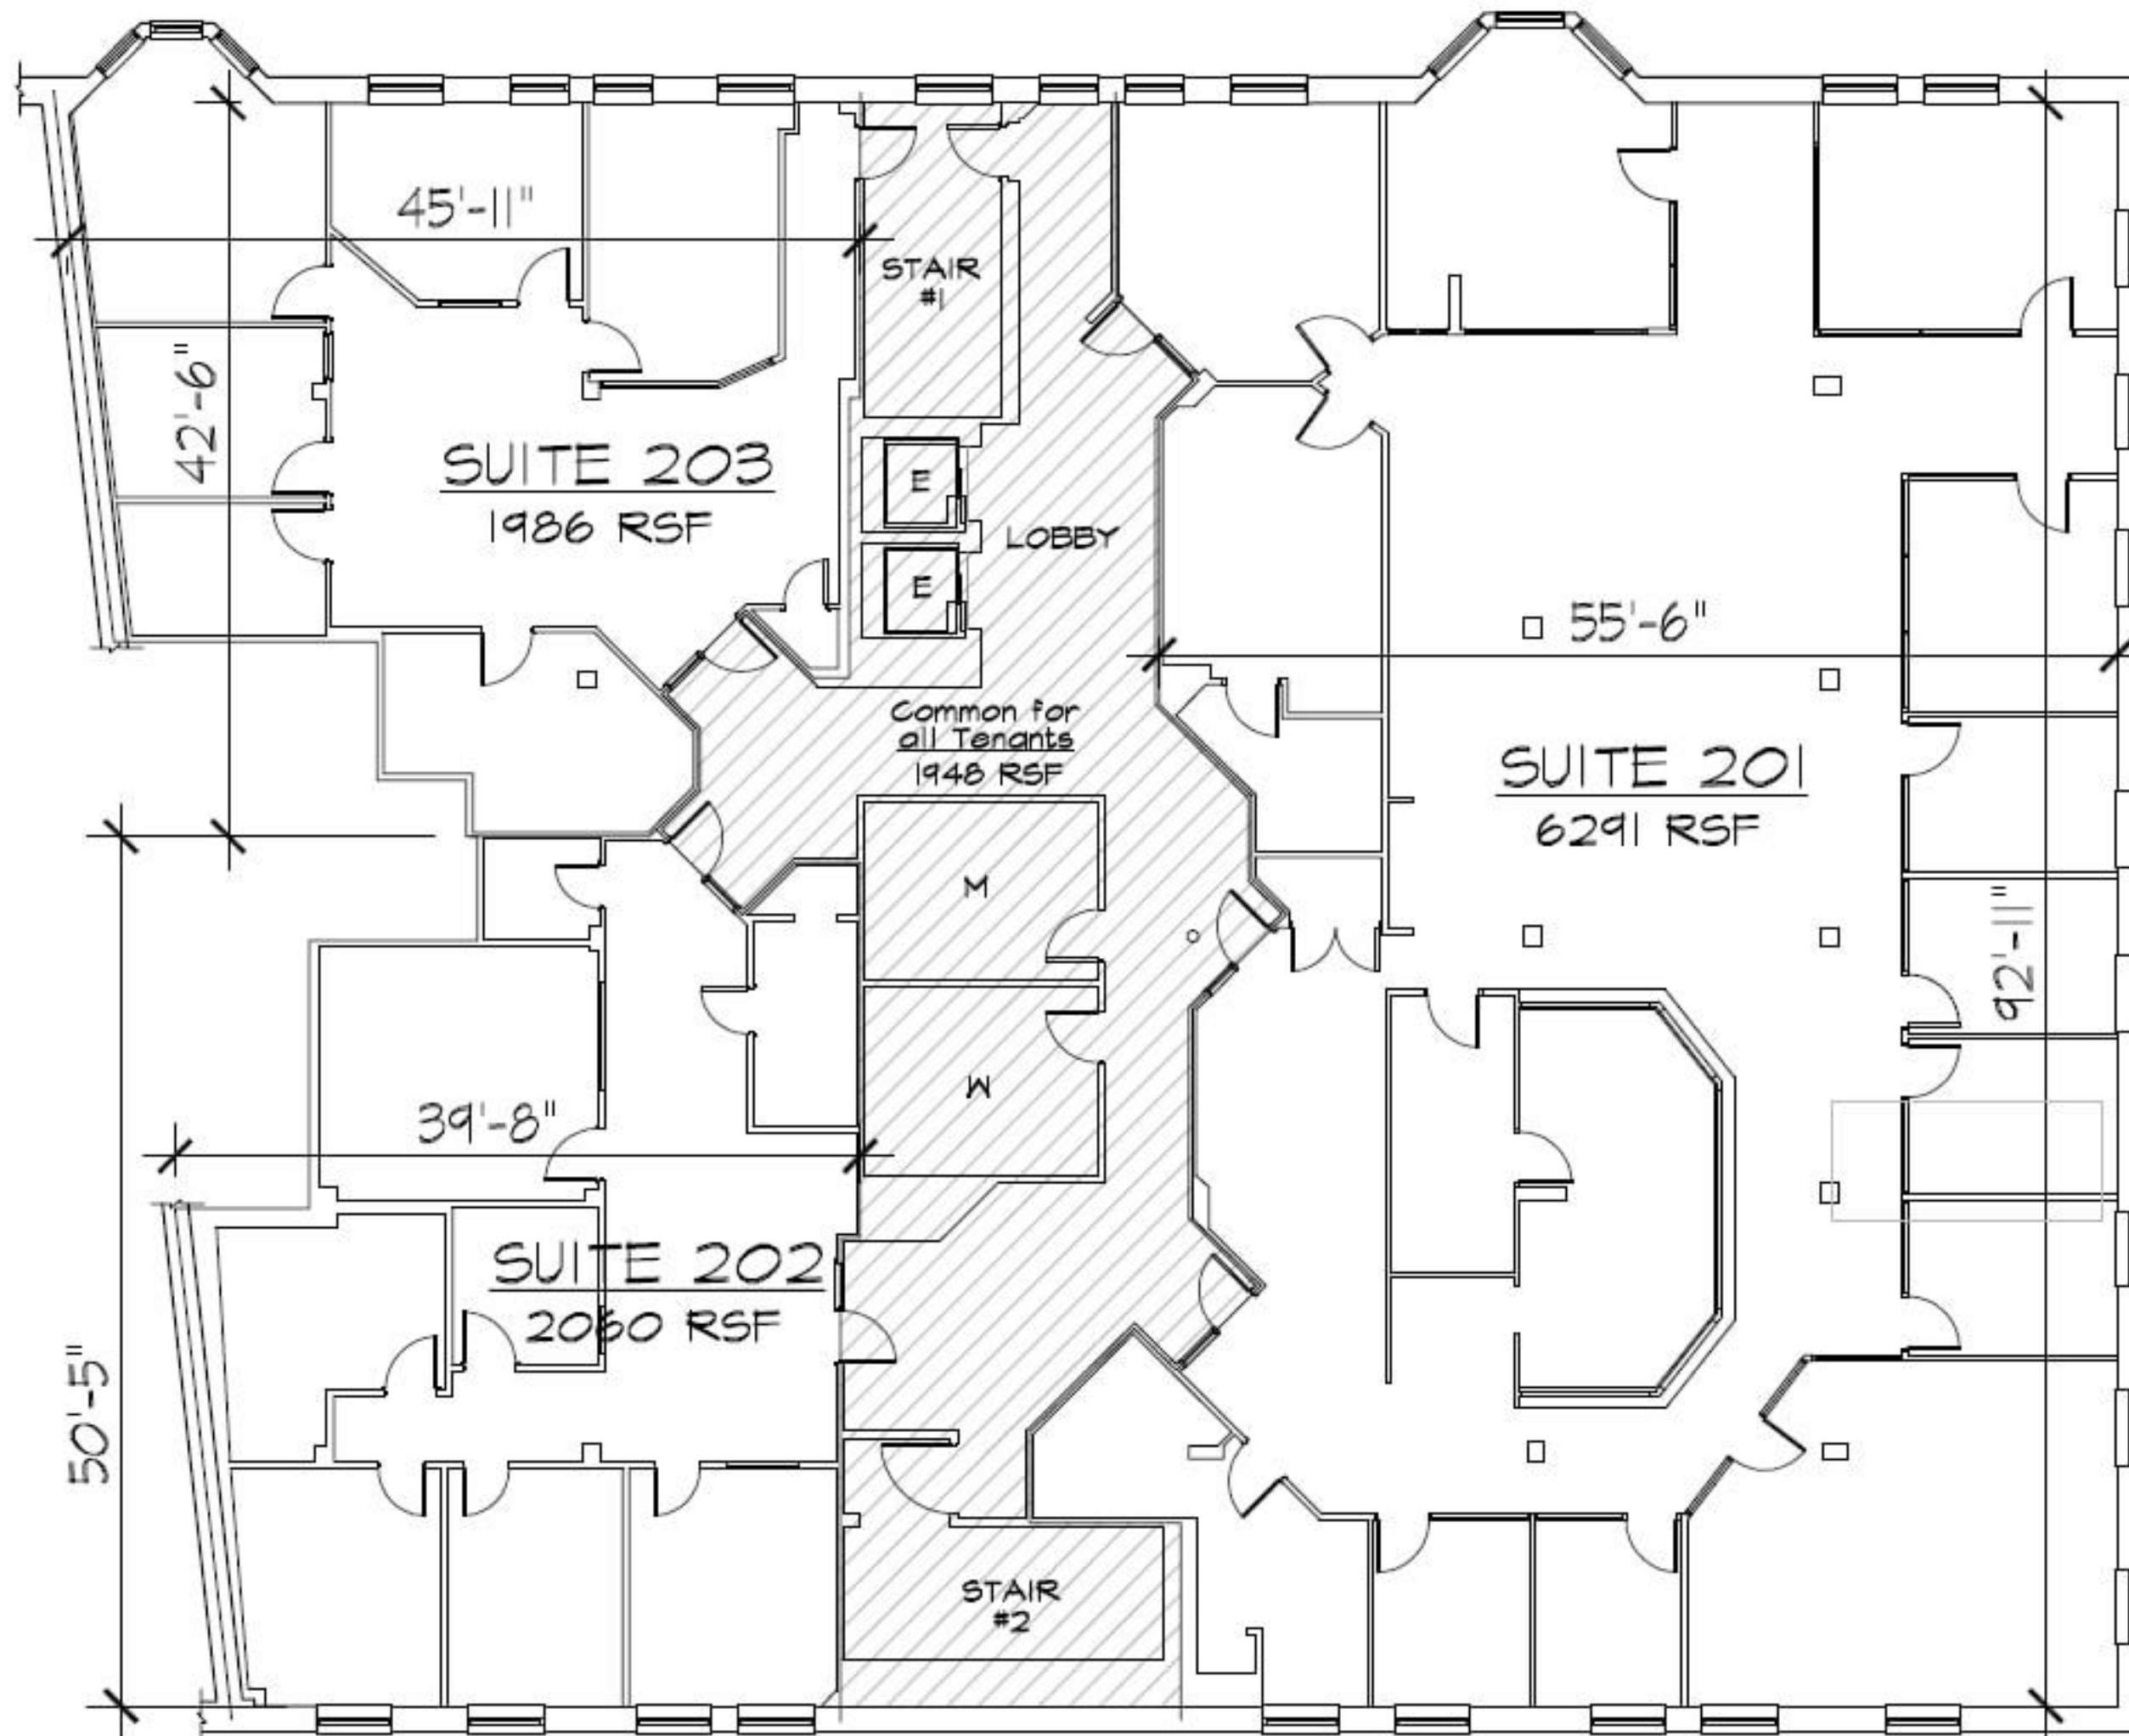

DORRANCE STREET

2nd FLOOR PLAN - EXISTING CONDITIONS
1/16" = 1'-0"